


NOTE
Contractor shall check and verify all dimensions. This drawing is the property of the Architects. This drawing shall not be used for construction purposes unless counter signed by the Architects.

GENERAL NOTES

No:	Date	Revision

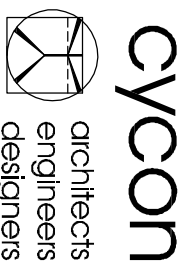

25, Gladstones street, suite 02
tel. 24622727/6 fax. 24621216
Lamaca

Harris Theodorou
BEng(Hons) UCL

Client

Project
ESSER VILLAS

Drawing
GROUND FLOOR PLAN
ROOF GARDEN PLAN

Project Architect
HARRIS THEODOROU


Scale
1 : 100

Date
MAY 2022

Drawn by H.T.
Checked by


Signatures

Drawing Number
00

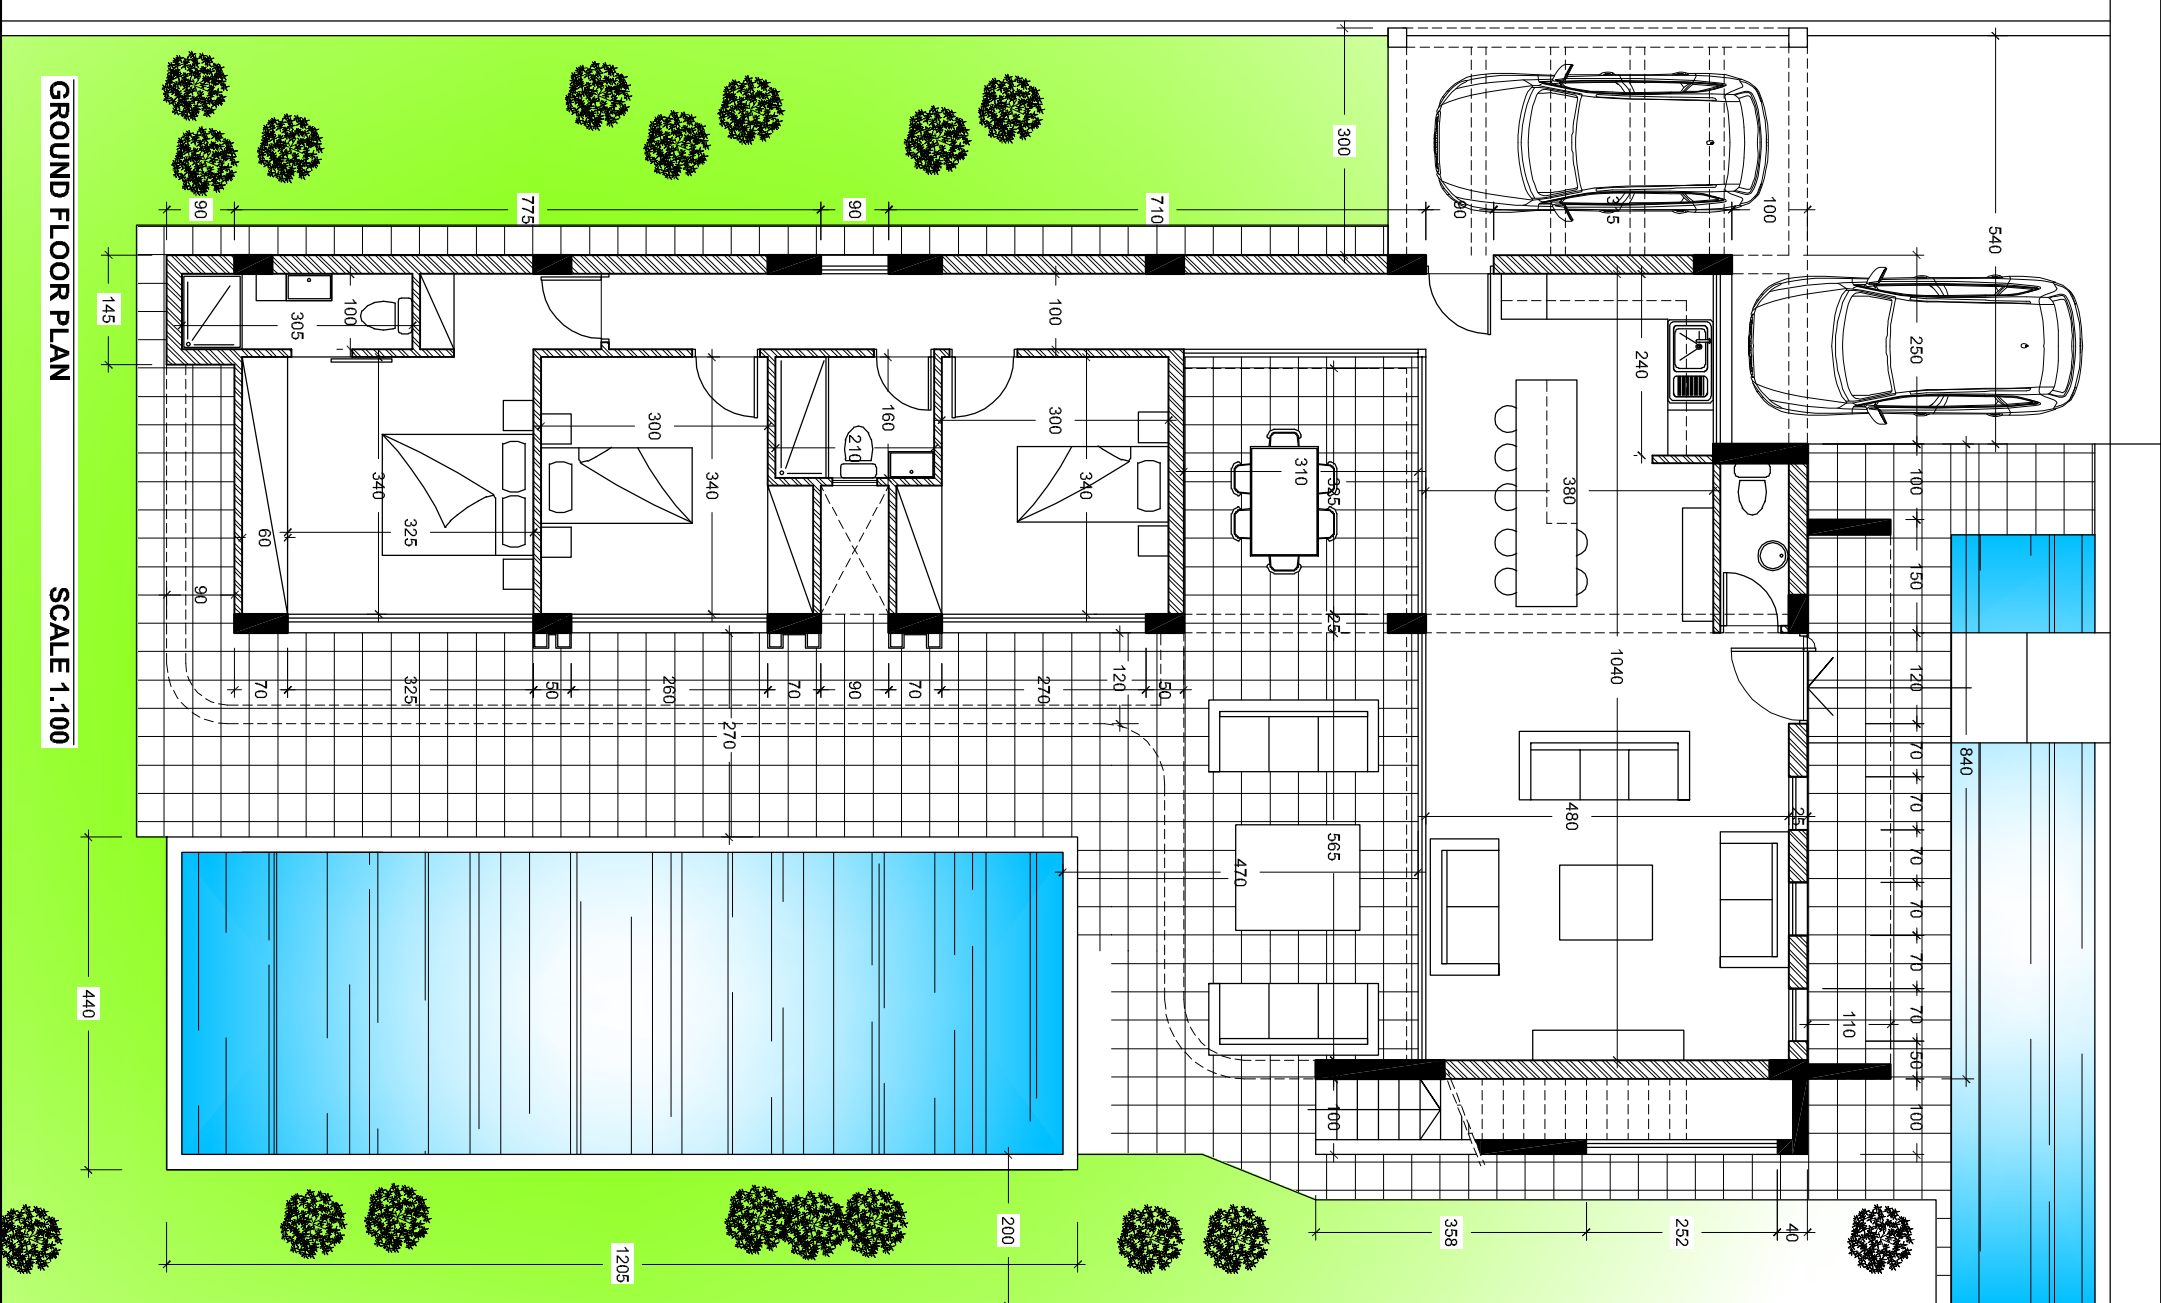

GROUND FLOOR PLAN

SCALE 1:100

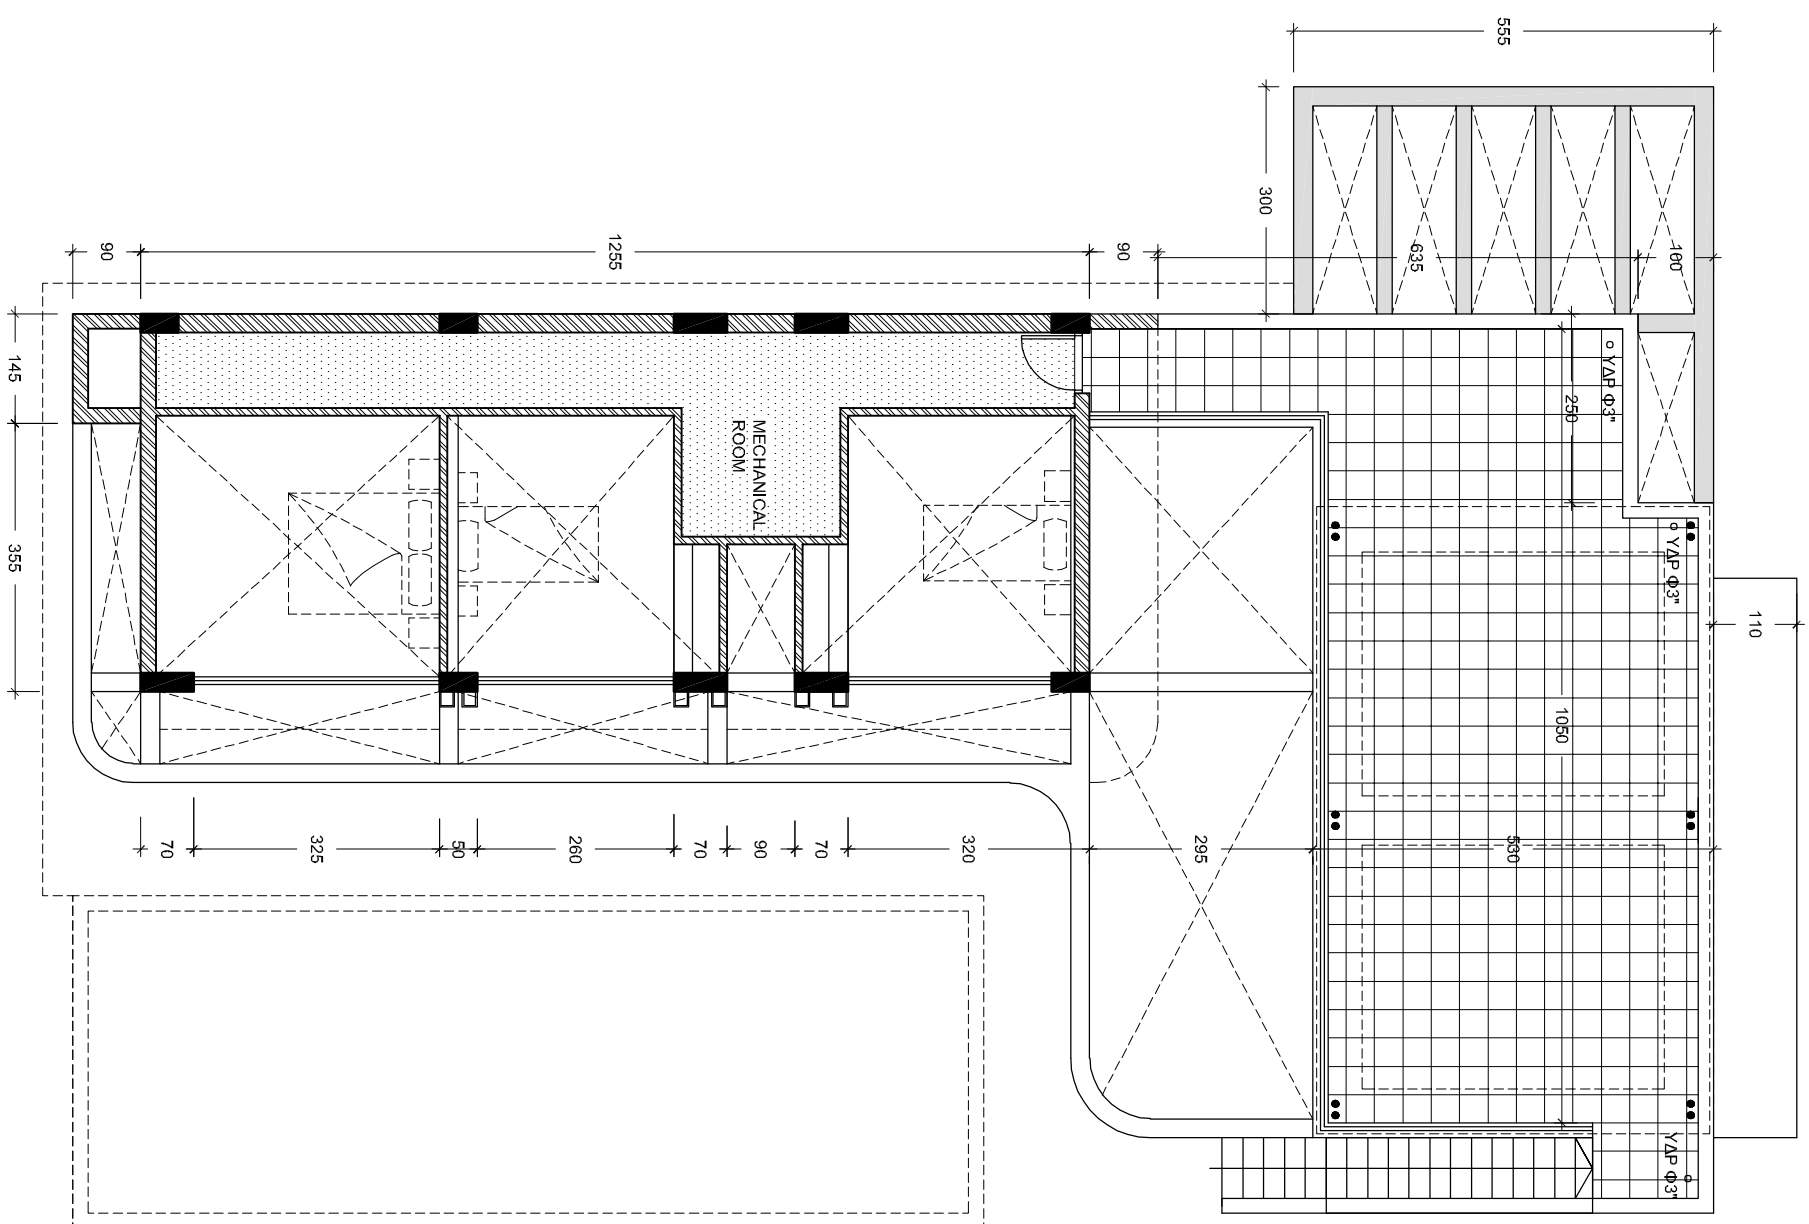

ROOF GARDEN PLAN

SCALE 1:100